


Free of sharp or protrusive elements
 .. Minimum 1/8"-inch radius of any edges
 CBC 1133B.5.5.1

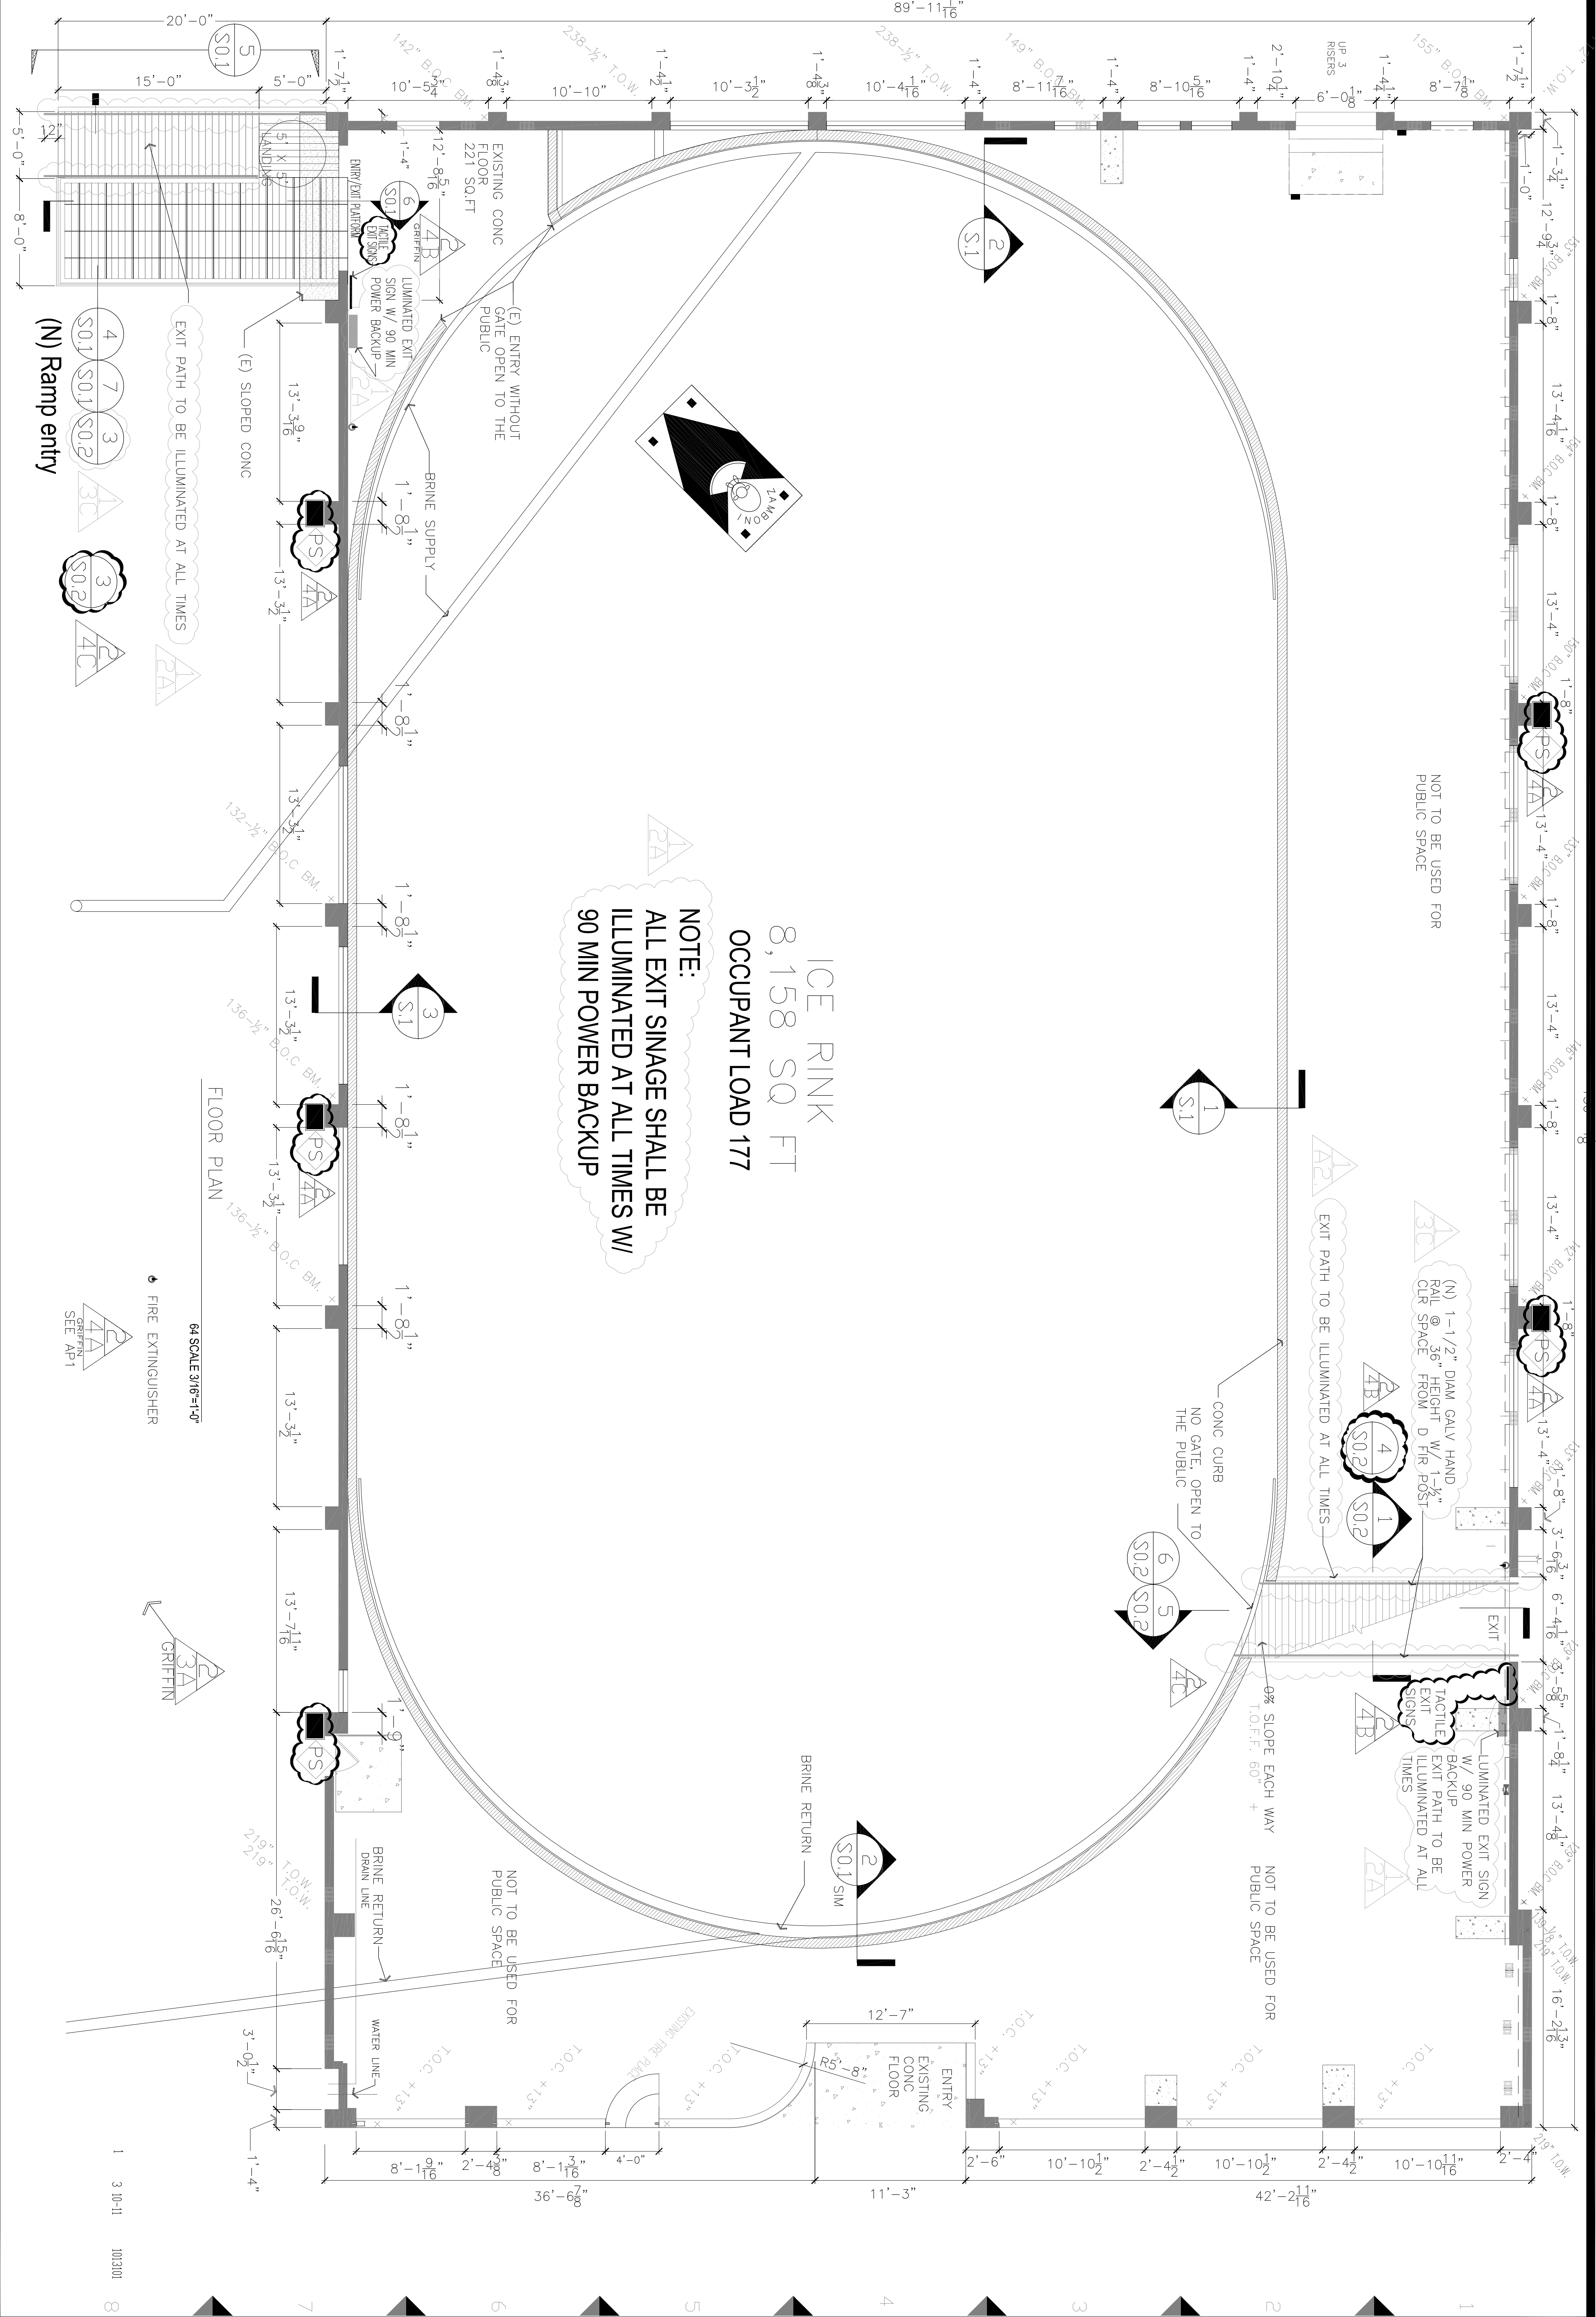

ICE RINK
 8,158 SQ FT
 OCCUPANT LOAD 177

NOTE:
 ALL EXIT SIGNAGE SHALL BE
 ILLUMINATED AT ALL TIMES W/
 90 MIN POWER BACKUP

FLOOR PLAN
 64 SCALE 3/16"=1'-0"

FIRE EXTINGUISHER
 SEE AP1

NO.	DATE	REVISIONS	REMARKS
1	3-10-11	1003001-1-25-11	
2	3-10-11	1003001-1-25-11	
3	3-10-11	1003001-1-25-11	
4	3-10-11	1003001-1-25-11	
5	3-10-11	1003001-1-25-11	
6	3-10-11	1003001-1-25-11	
7	3-10-11	1003001-1-25-11	
8	3-10-11	1003001-1-25-11	

Placer County
 Marin County
 Maui County
 J.C.P. Drafting

ICELAND SKATING RINK
 1430 DEL PASO BLVD
 SACRAMENTO CALIFORNIA 95815
 PHONE 916-799-3121

OWNER / APPLICANT
 ROB KERTH
 SACRAMENTO, CALIFORNIA 95693
 PHONE 916-799-3128

This plan and all plans are protected by the Copyright Laws of the United States Title 17 sec501.506. The home owner may not reproduce in part or whole without the written consent of Jim C Penka

FLOOR PLAN

A.01

REVISION NUMBER
 COMMENT RE: #
 REVISION CLOUD

1003001

3-10-11

1

8