


Del Paso Boulevard

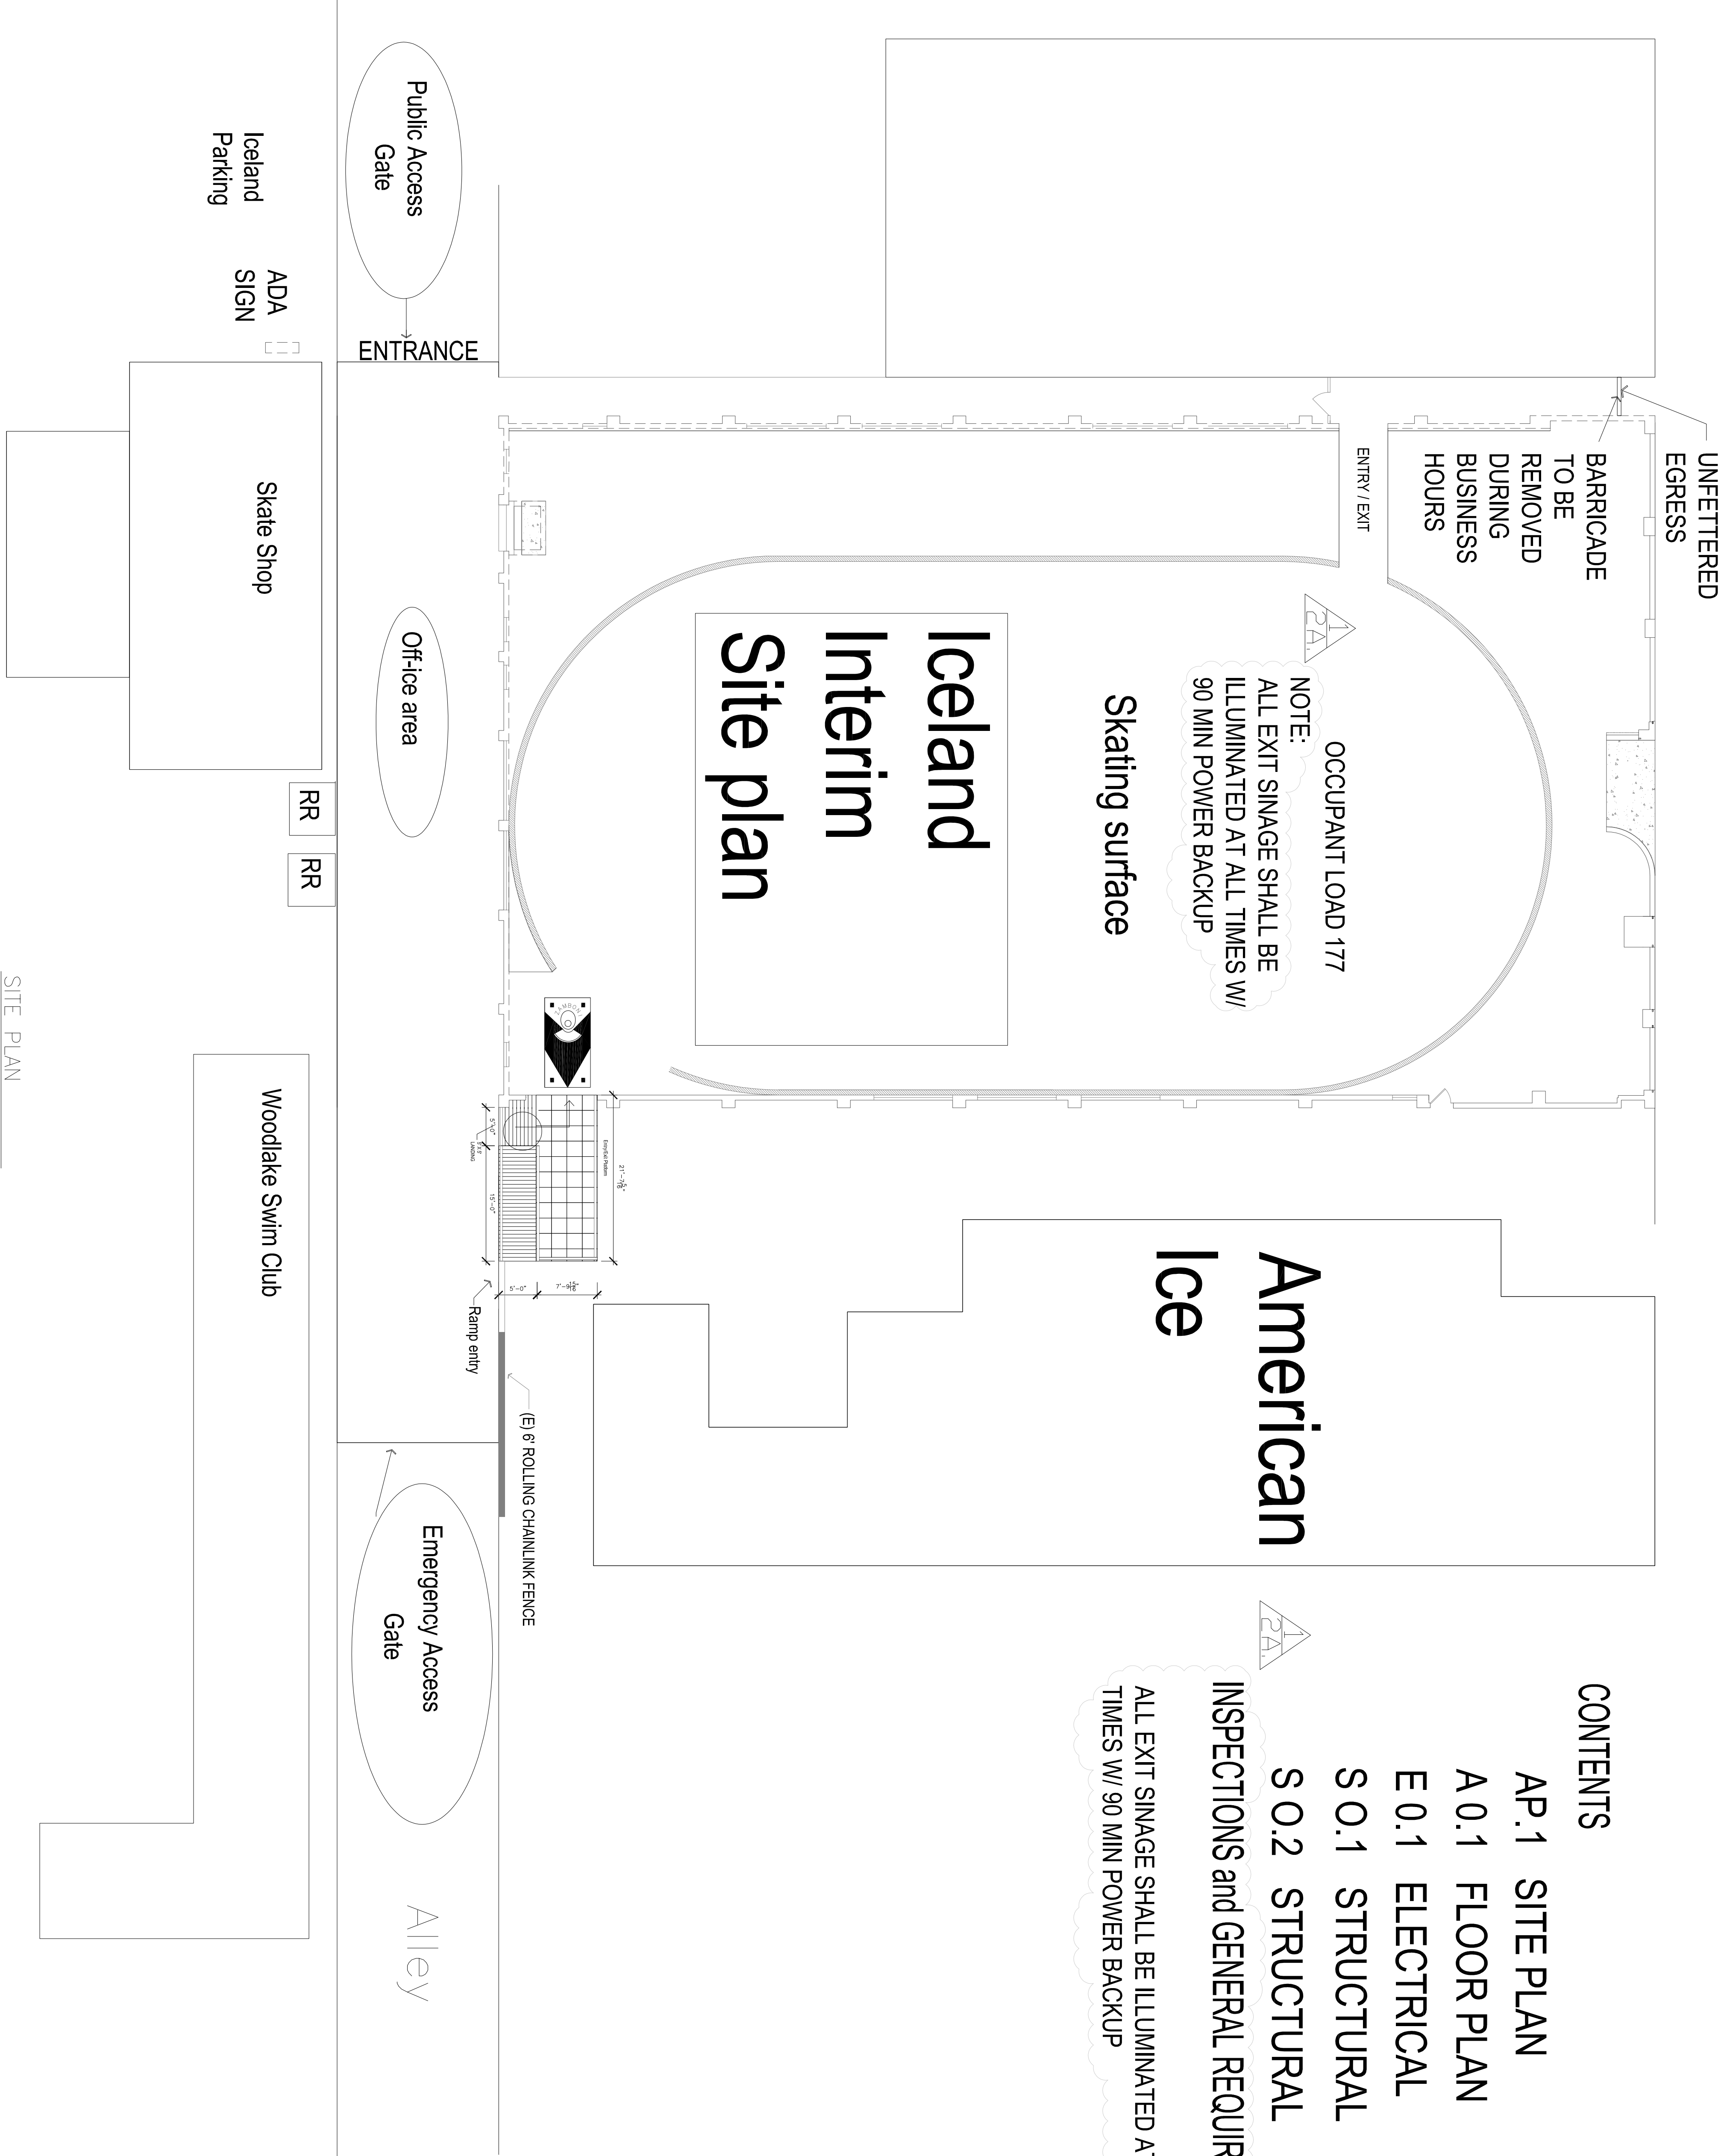

SITE PLAN
128 SCALE 3/32"=1'-0"

CONTENTS

- AP.1 SITE PLAN
 - A.0.1 FLOOR PLAN
 - E.0.1 ELECTRICAL
 - S.0.1 STRUCTURAL
 - S.0.2 STRUCTURAL INSPECTIONS and GENERAL REQUIREMENTS
- ALL EXIT SIGNAGE SHALL BE ILLUMINATED AT ALL TIMES W/ 90 MIN POWER BACKUP

<h1 style="font-size: 2em; margin: 0;">AP 1</h1>	<p>A.P.N. 058-210-02</p>	<p>Placer County North County South County</p> <p>J.C.P. Drafting</p>	<p>ICELAND SKATIG RINK 1430 DEL PASO BLVD SACRAMENTO CALIFORNIA 95815 PHONE 916-799-3121</p>	<p>OWNER / APPLICANT ROB KERTH SACRAMENTO, CALIFORNIA 95693 PHONE 916-799-3128</p>	<h1 style="font-size: 2em; margin: 0;">SITE PLAN</h1>	<p>This plan and all plans are protected by the Copyright Laws of the United States Title 17 sec501.506. The home owner may not reproduce in part or whole without the written consent of Jim C Penka</p>									
<p>REVISION NUMBER COMMENT RE: # REVISION (CLOUD)</p>		<p>128 SCALE 3/32"=1'-0" DRAWN 04-12-07</p>		<table border="1" style="width: 100%; border-collapse: collapse;"> <thead> <tr> <th>NO.</th> <th>DATE</th> <th>REVISIONS</th> <th>REMARKS</th> </tr> </thead> <tbody> <tr> <td>1</td> <td>3-10-11</td> <td>1003001</td> <td></td> </tr> </tbody> </table>		NO.	DATE	REVISIONS	REMARKS	1	3-10-11	1003001		<p>WOODLAKE SWIM CLUB</p>	
NO.	DATE	REVISIONS	REMARKS												
1	3-10-11	1003001													