



ELEVATION N.E. CORNER
1/8" Scale

Base shall be finished to look up forming a door to trash pit 12" high

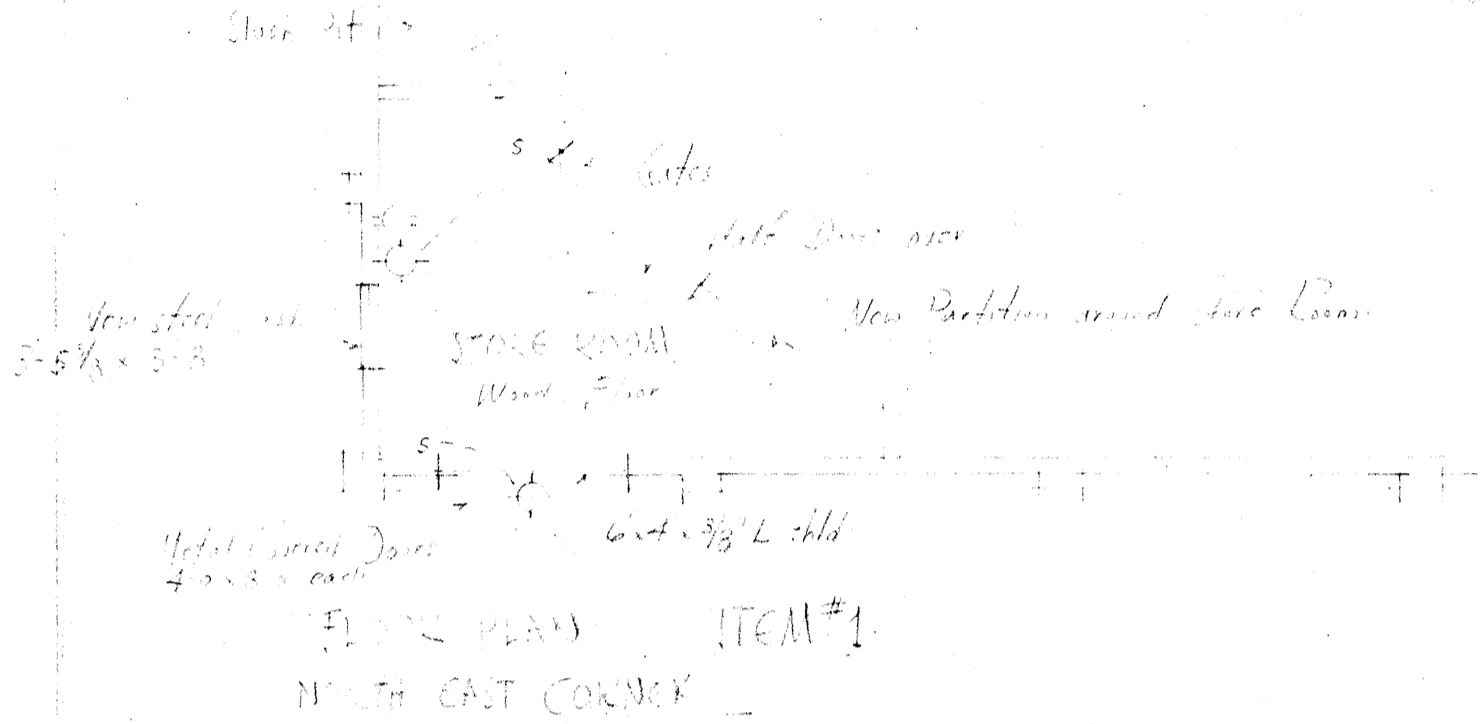

FLOOR PLAN ITEM #1
NORTH EAST CORNER

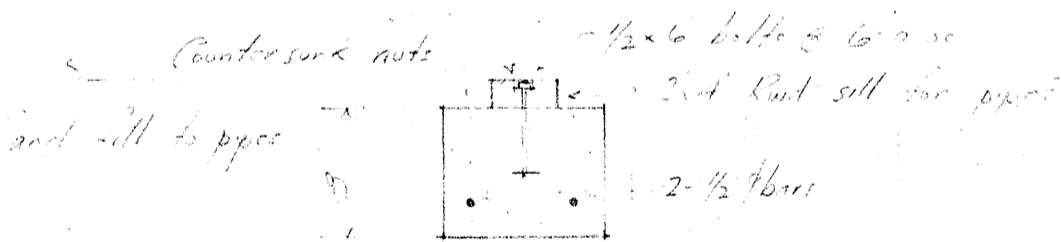

SECTION A-A
1/8" Scale

ITEM #13 Omit Pipes & 8x10 Red Girders under rink - base Change to 10x8" Continuous Concrete wall, reinforced with 2-1/2" bars. Provide 2x4" Rad sill for pipes

ITEM #1 Change Concrete Floor to wood
Provide 6-12x2 TC Joists

ITEM #9 Change Front Area to Wood Floor

FOUNDATION PLAN 1/8" Scale