



21'-7 $\frac{5}{16}$ "

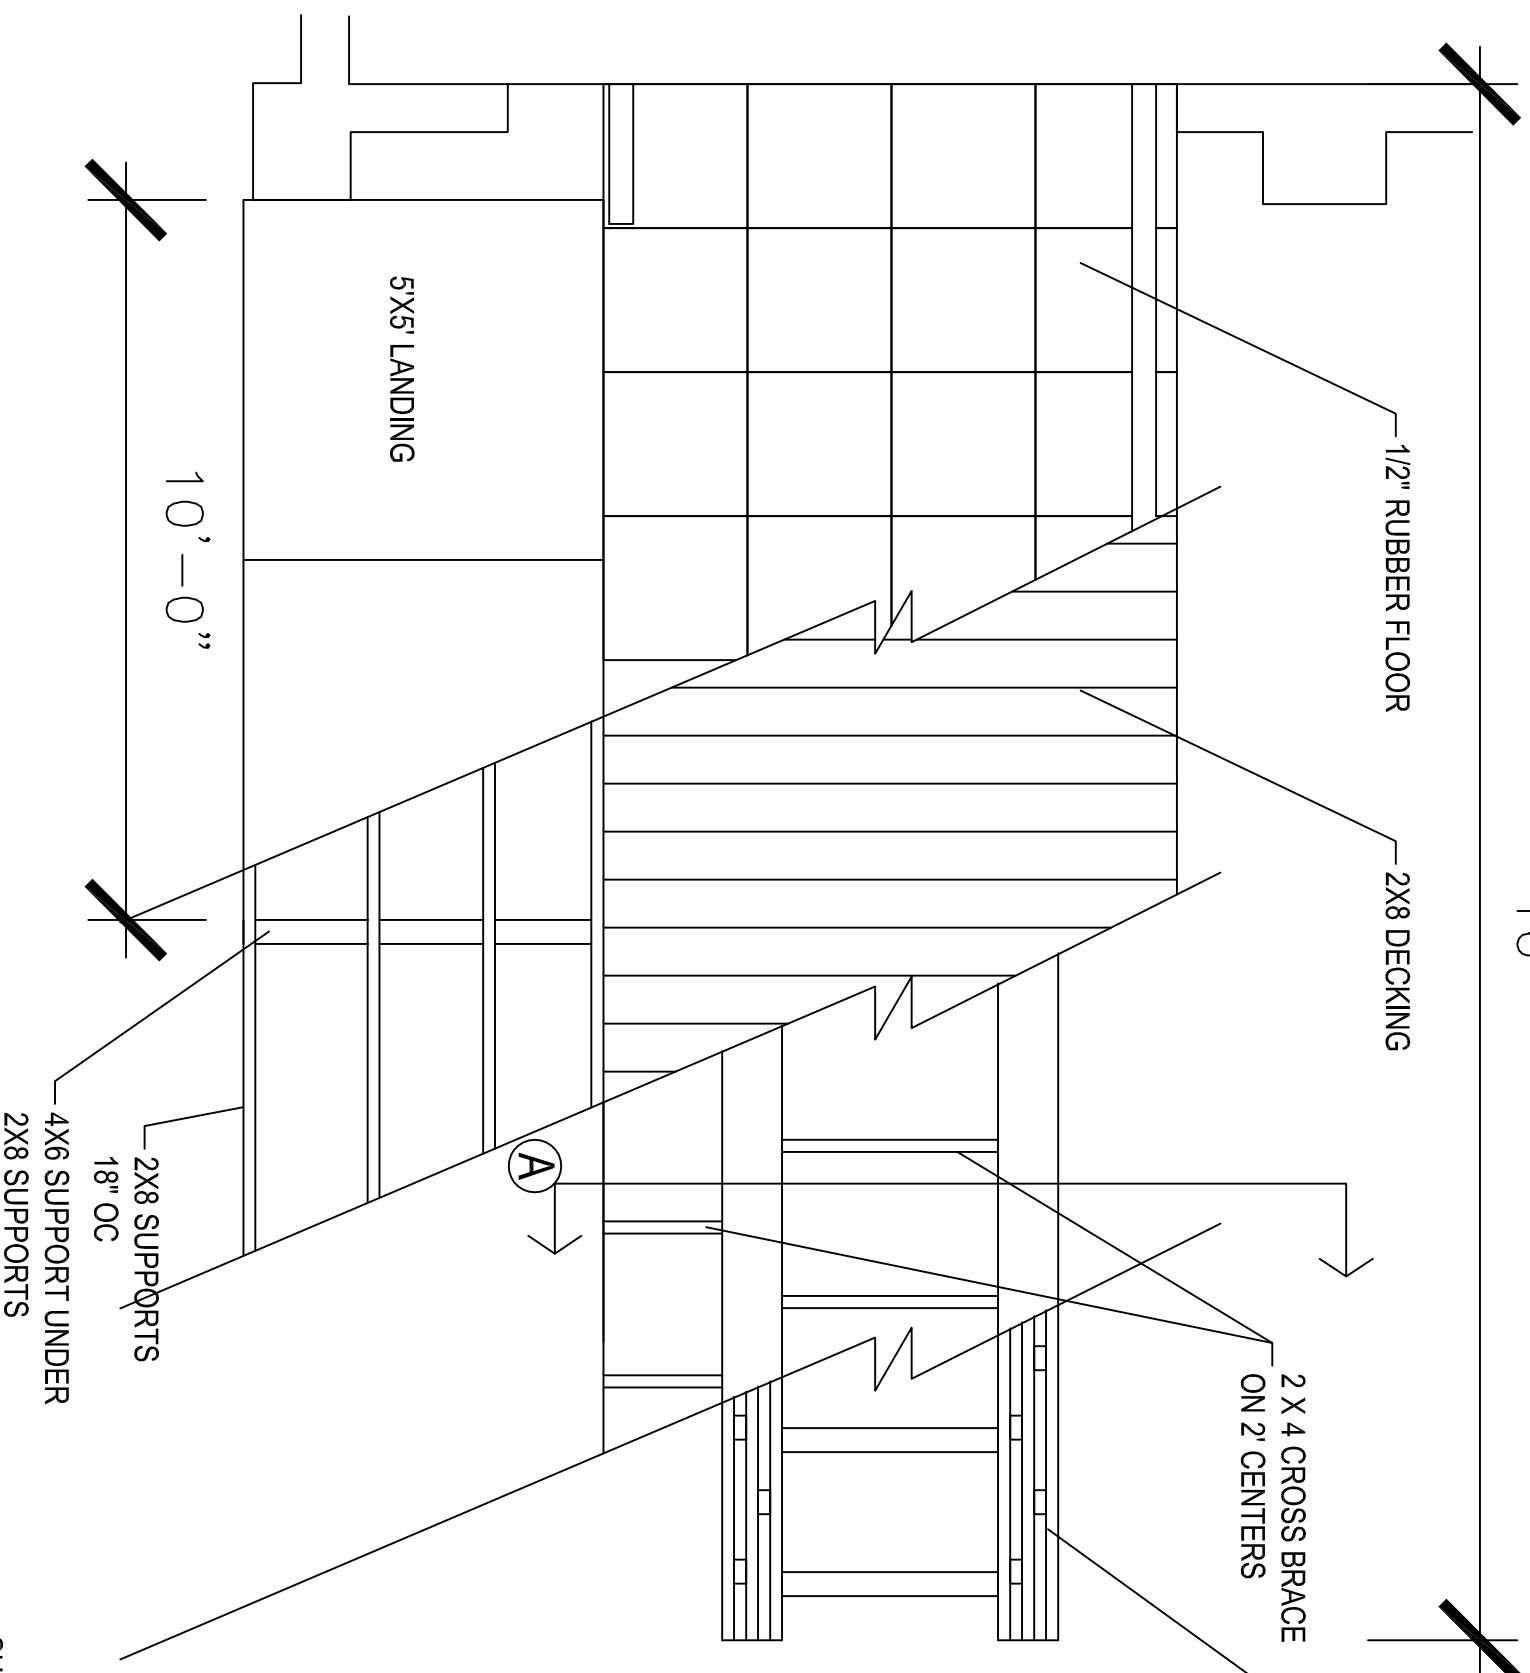

2 X 4 BLOCKING,
24\"/>

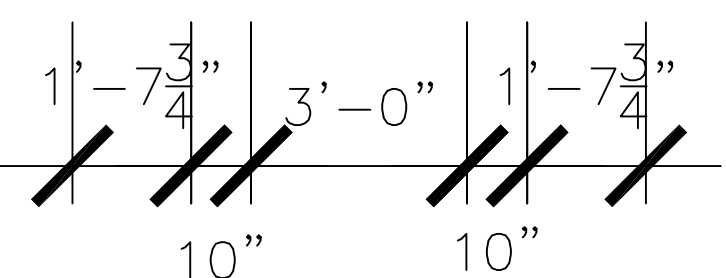

NOTES:
ATTACH BEAMS TO GROUND
WITH METAL ANGLE
FASTENERS AND
COMPRESSION BOLTS

ALL LUMBER TO BE PRESURE
TREATED

SURFACE REVEAL:
SOUTHEAST ENTRANCE

SCALE: 3/8" = 1'-0"

ICELAND ICE ARENA - 1430 DEL PASO BLVD

SOUTHEAST ENTRANCE