



WEST INTERIOR WALL

WEST EXTERIOR WALL WALL


Del Paso Boulevard

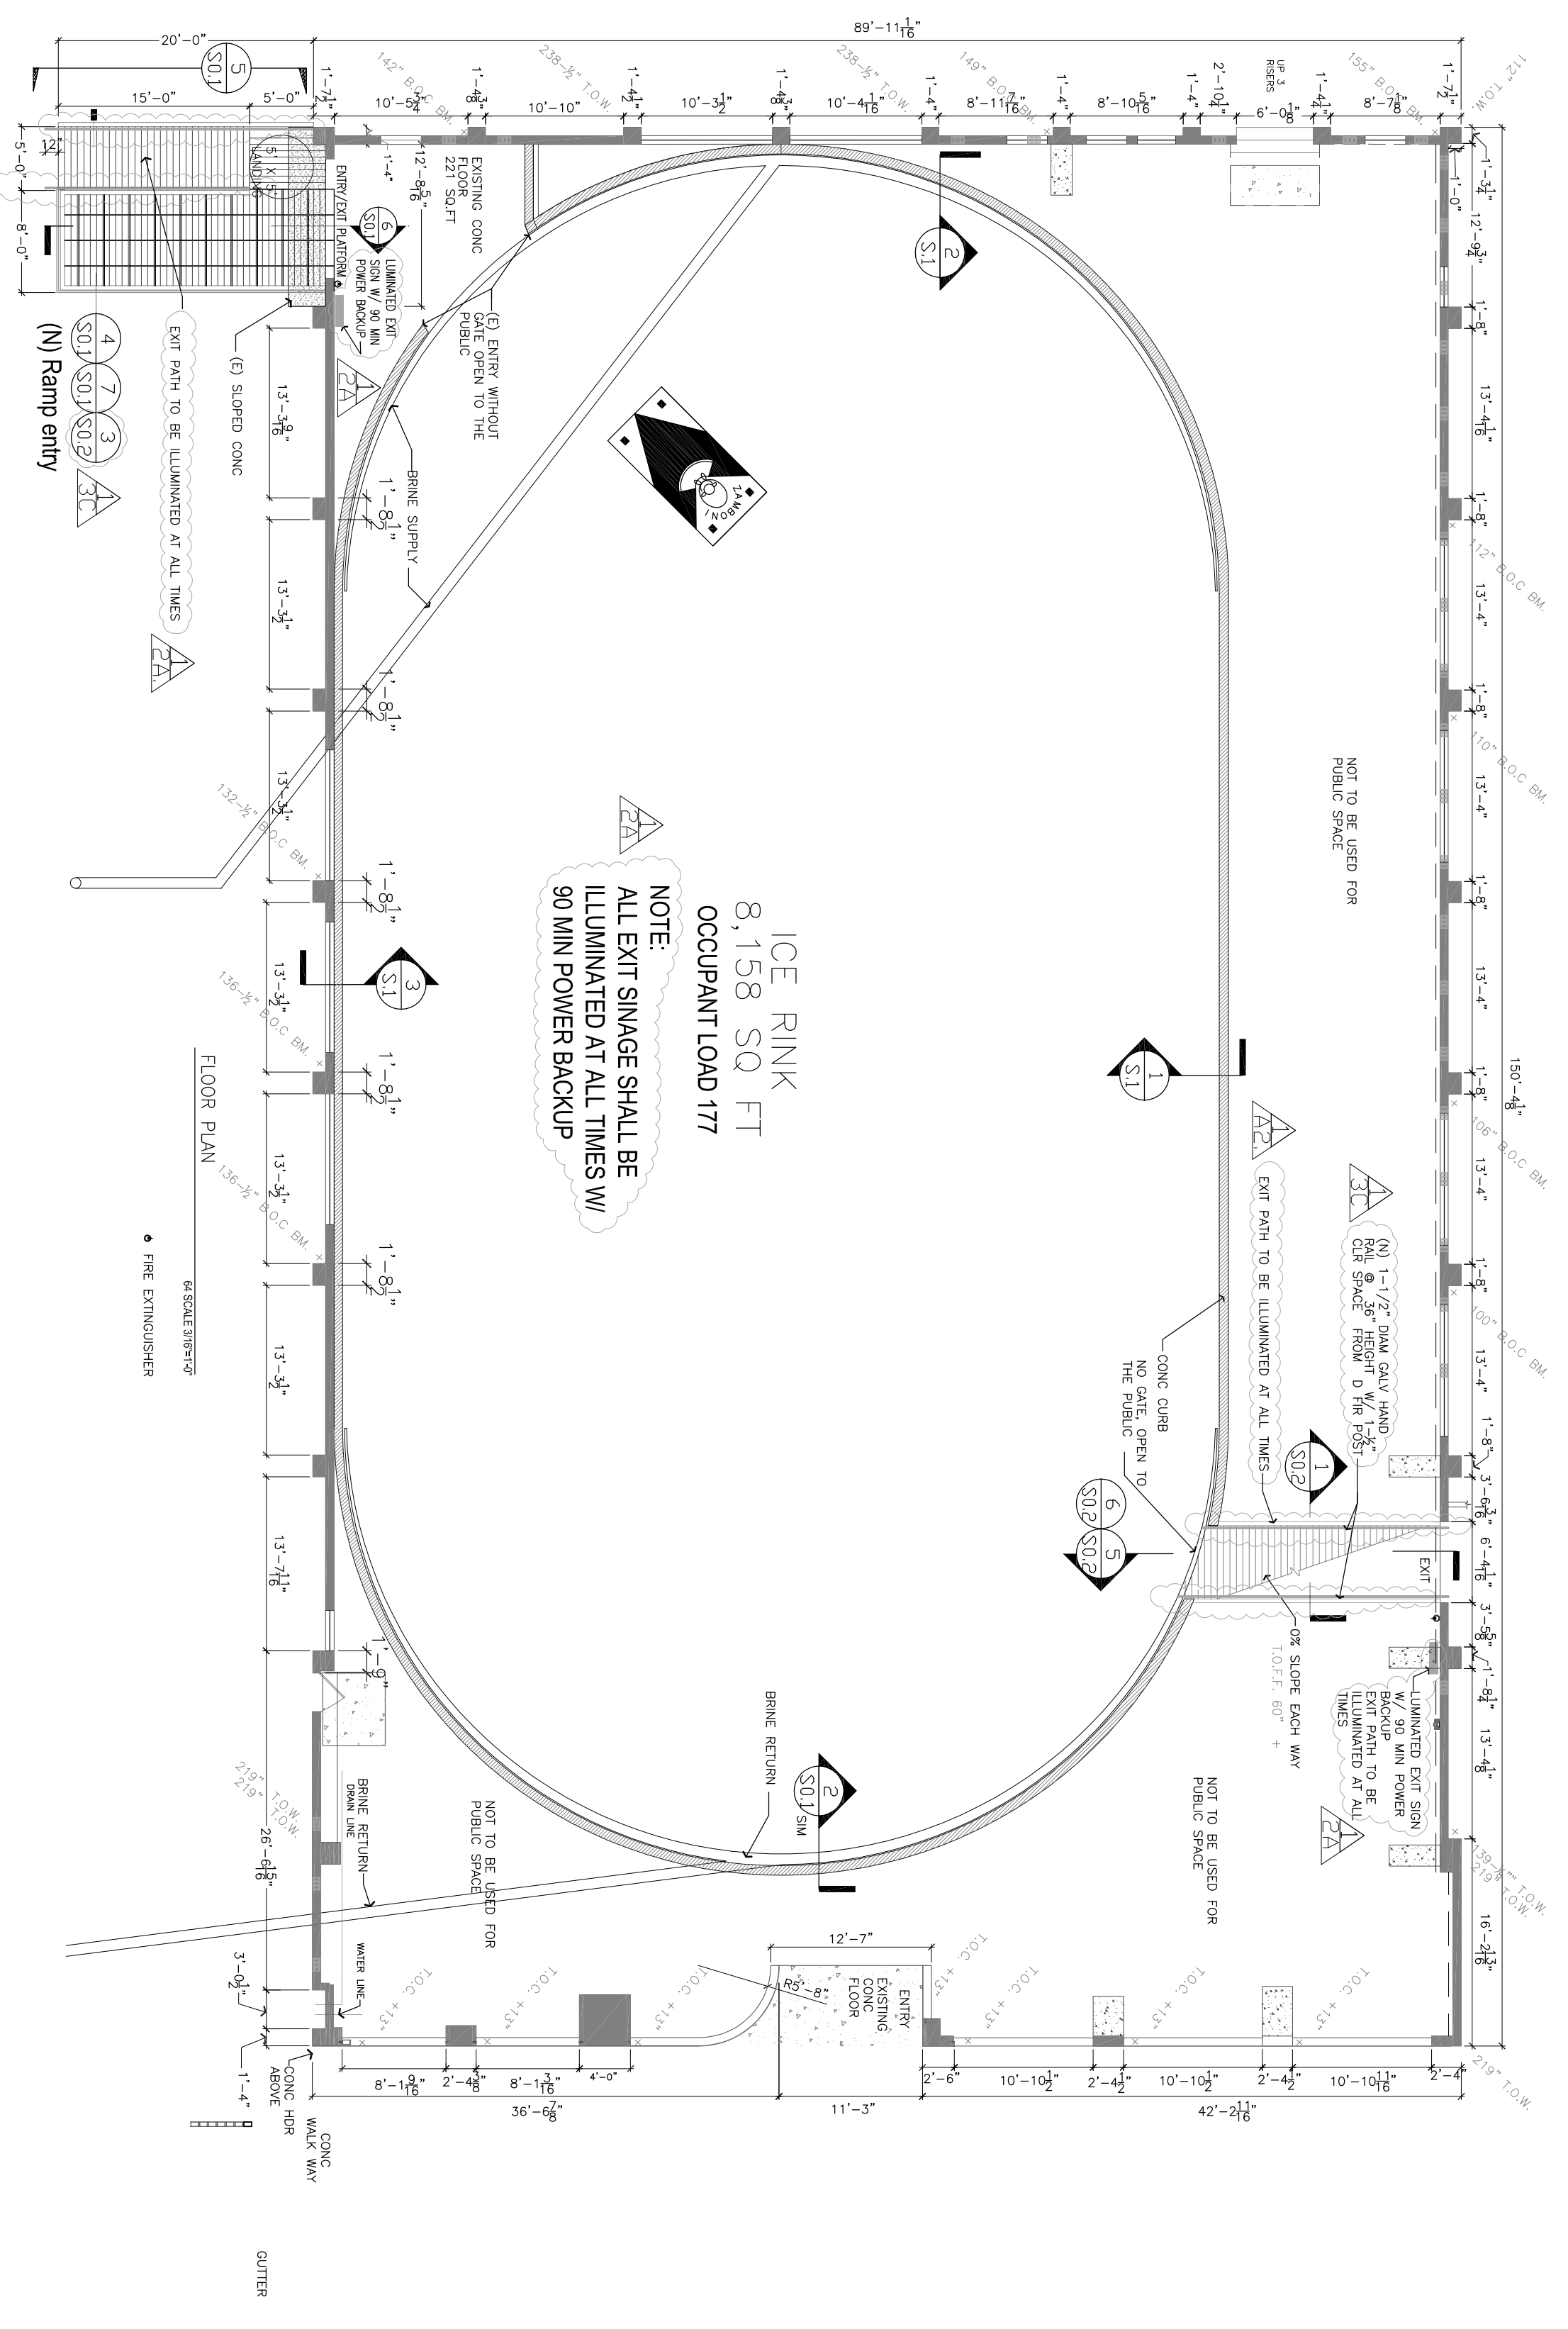

CONC. WALK WAY

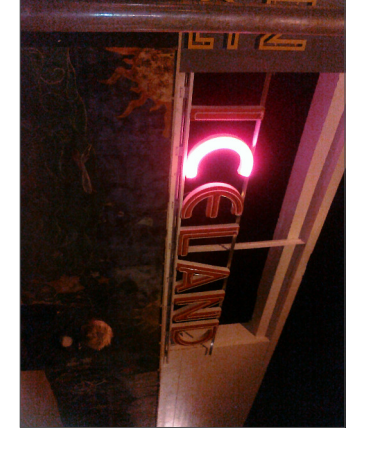

EAST EXTERIOR WALL WALL

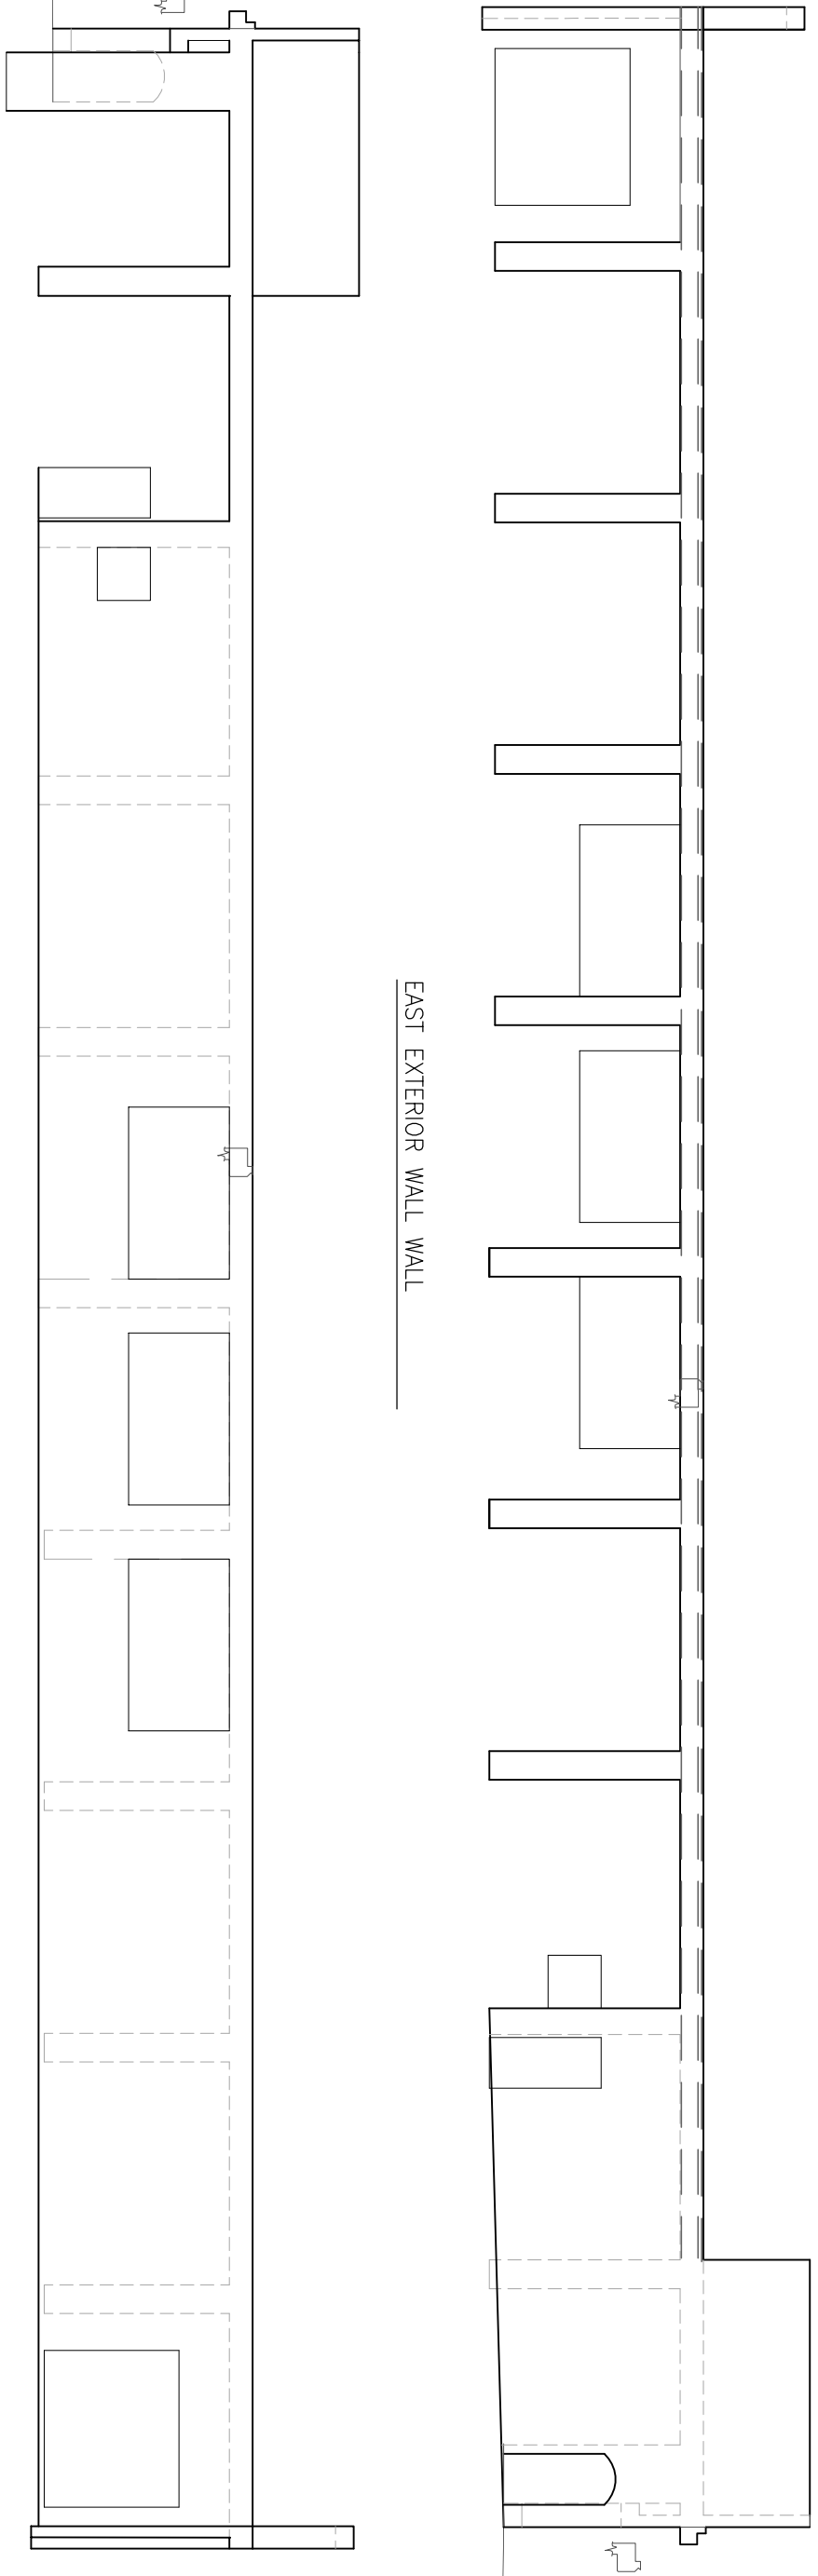

EAST INTERIOR WALL

